

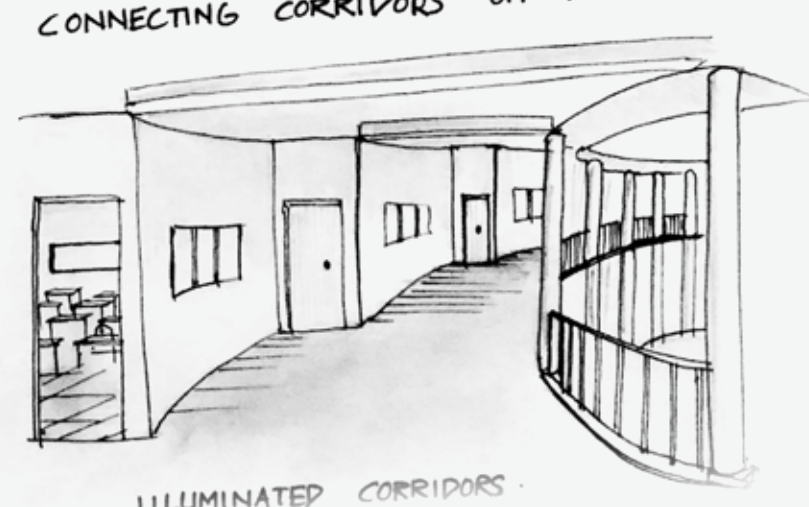
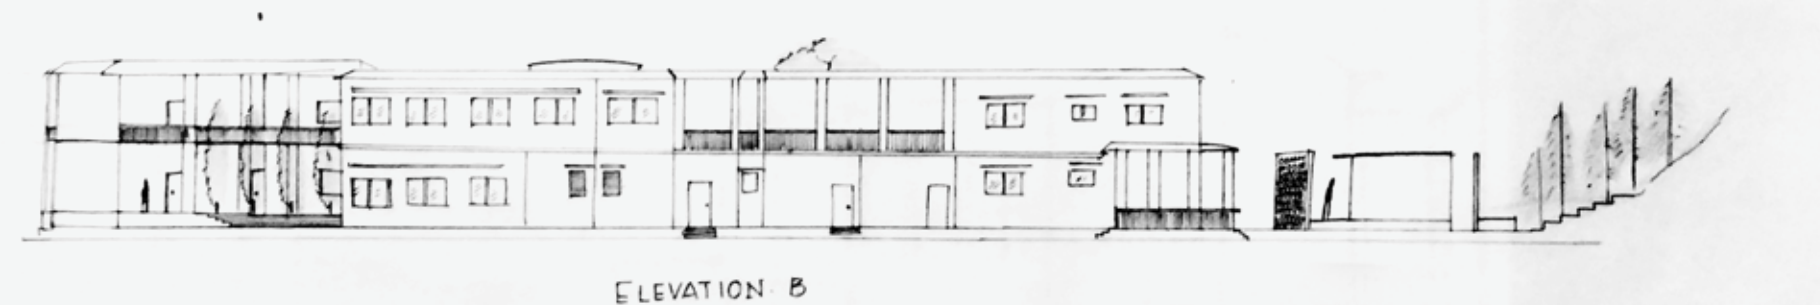
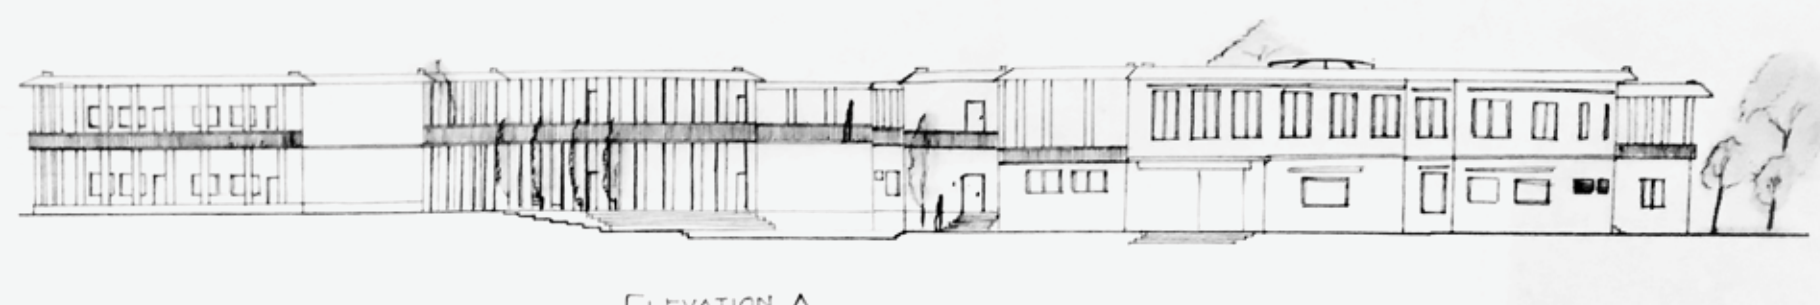
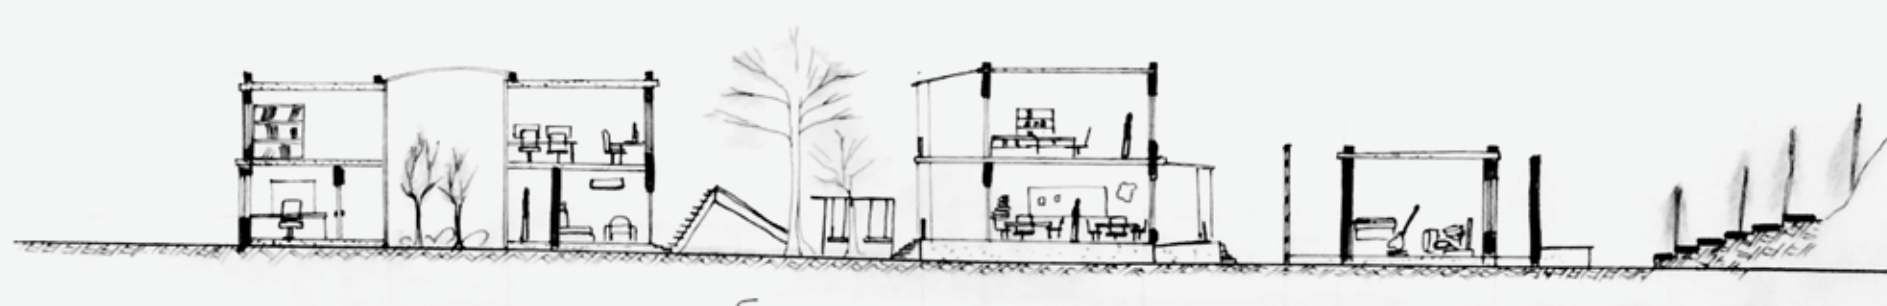
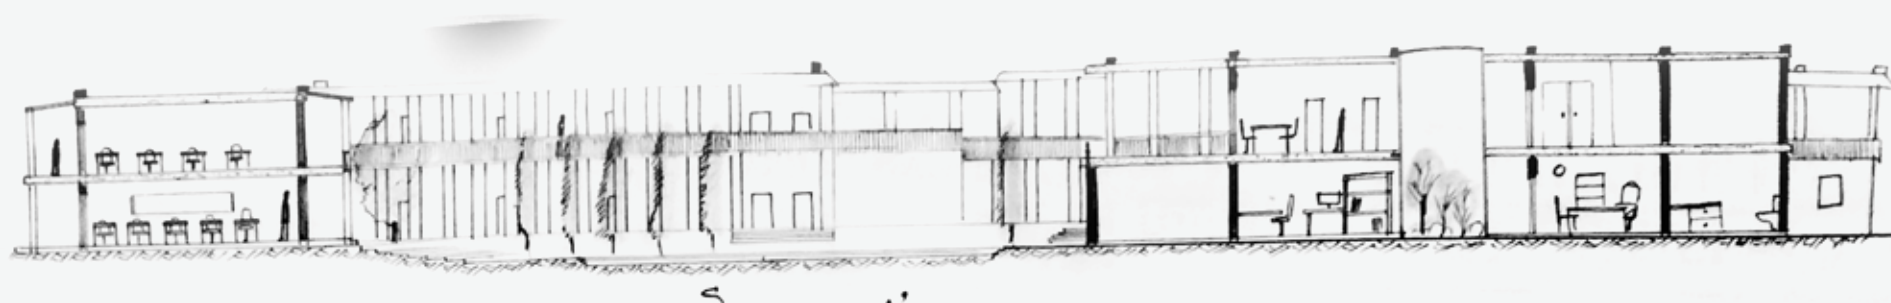
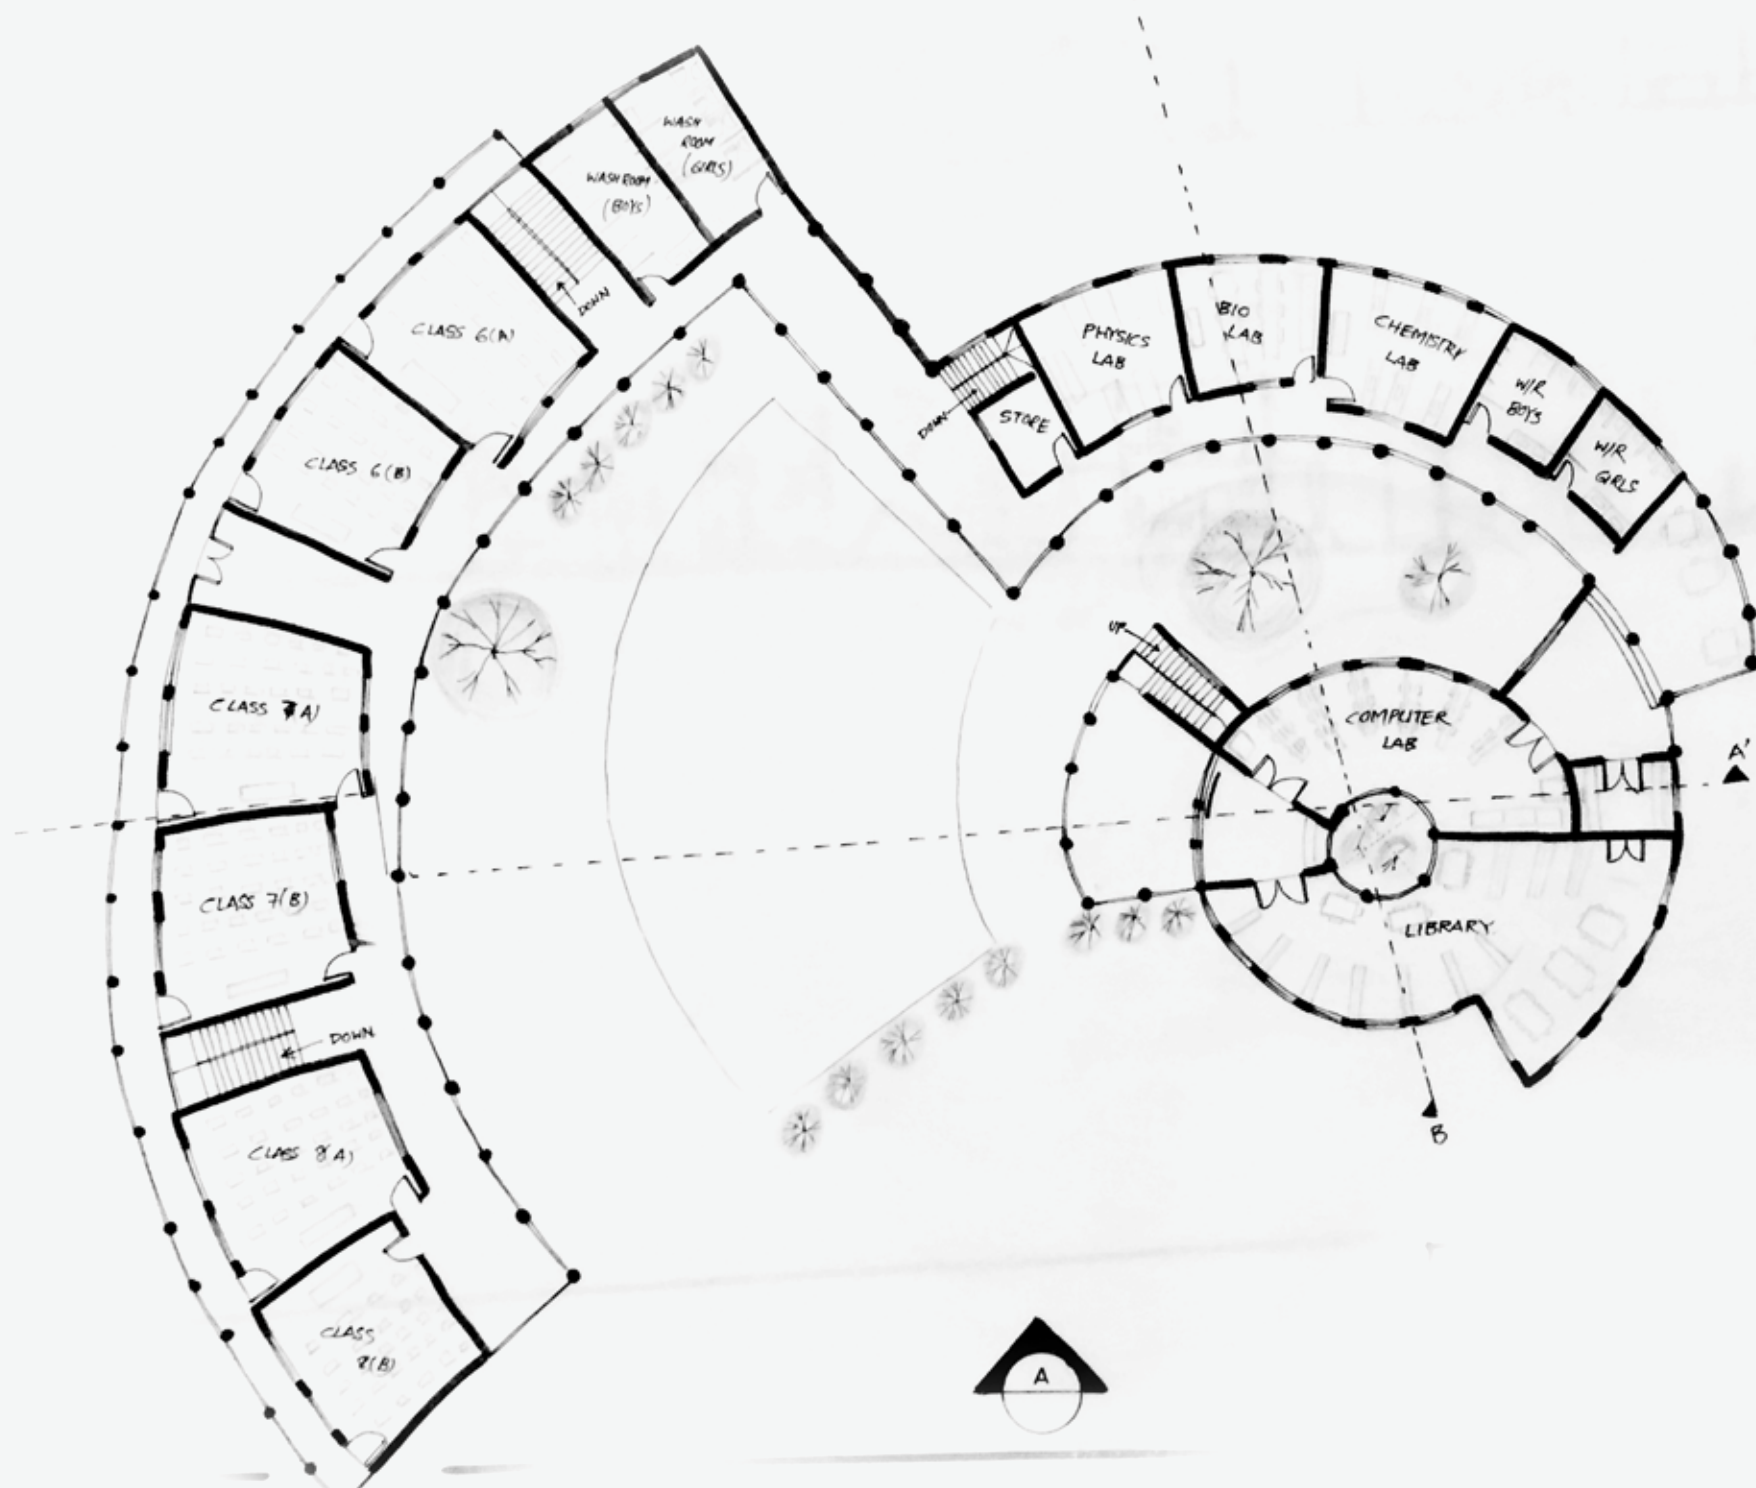
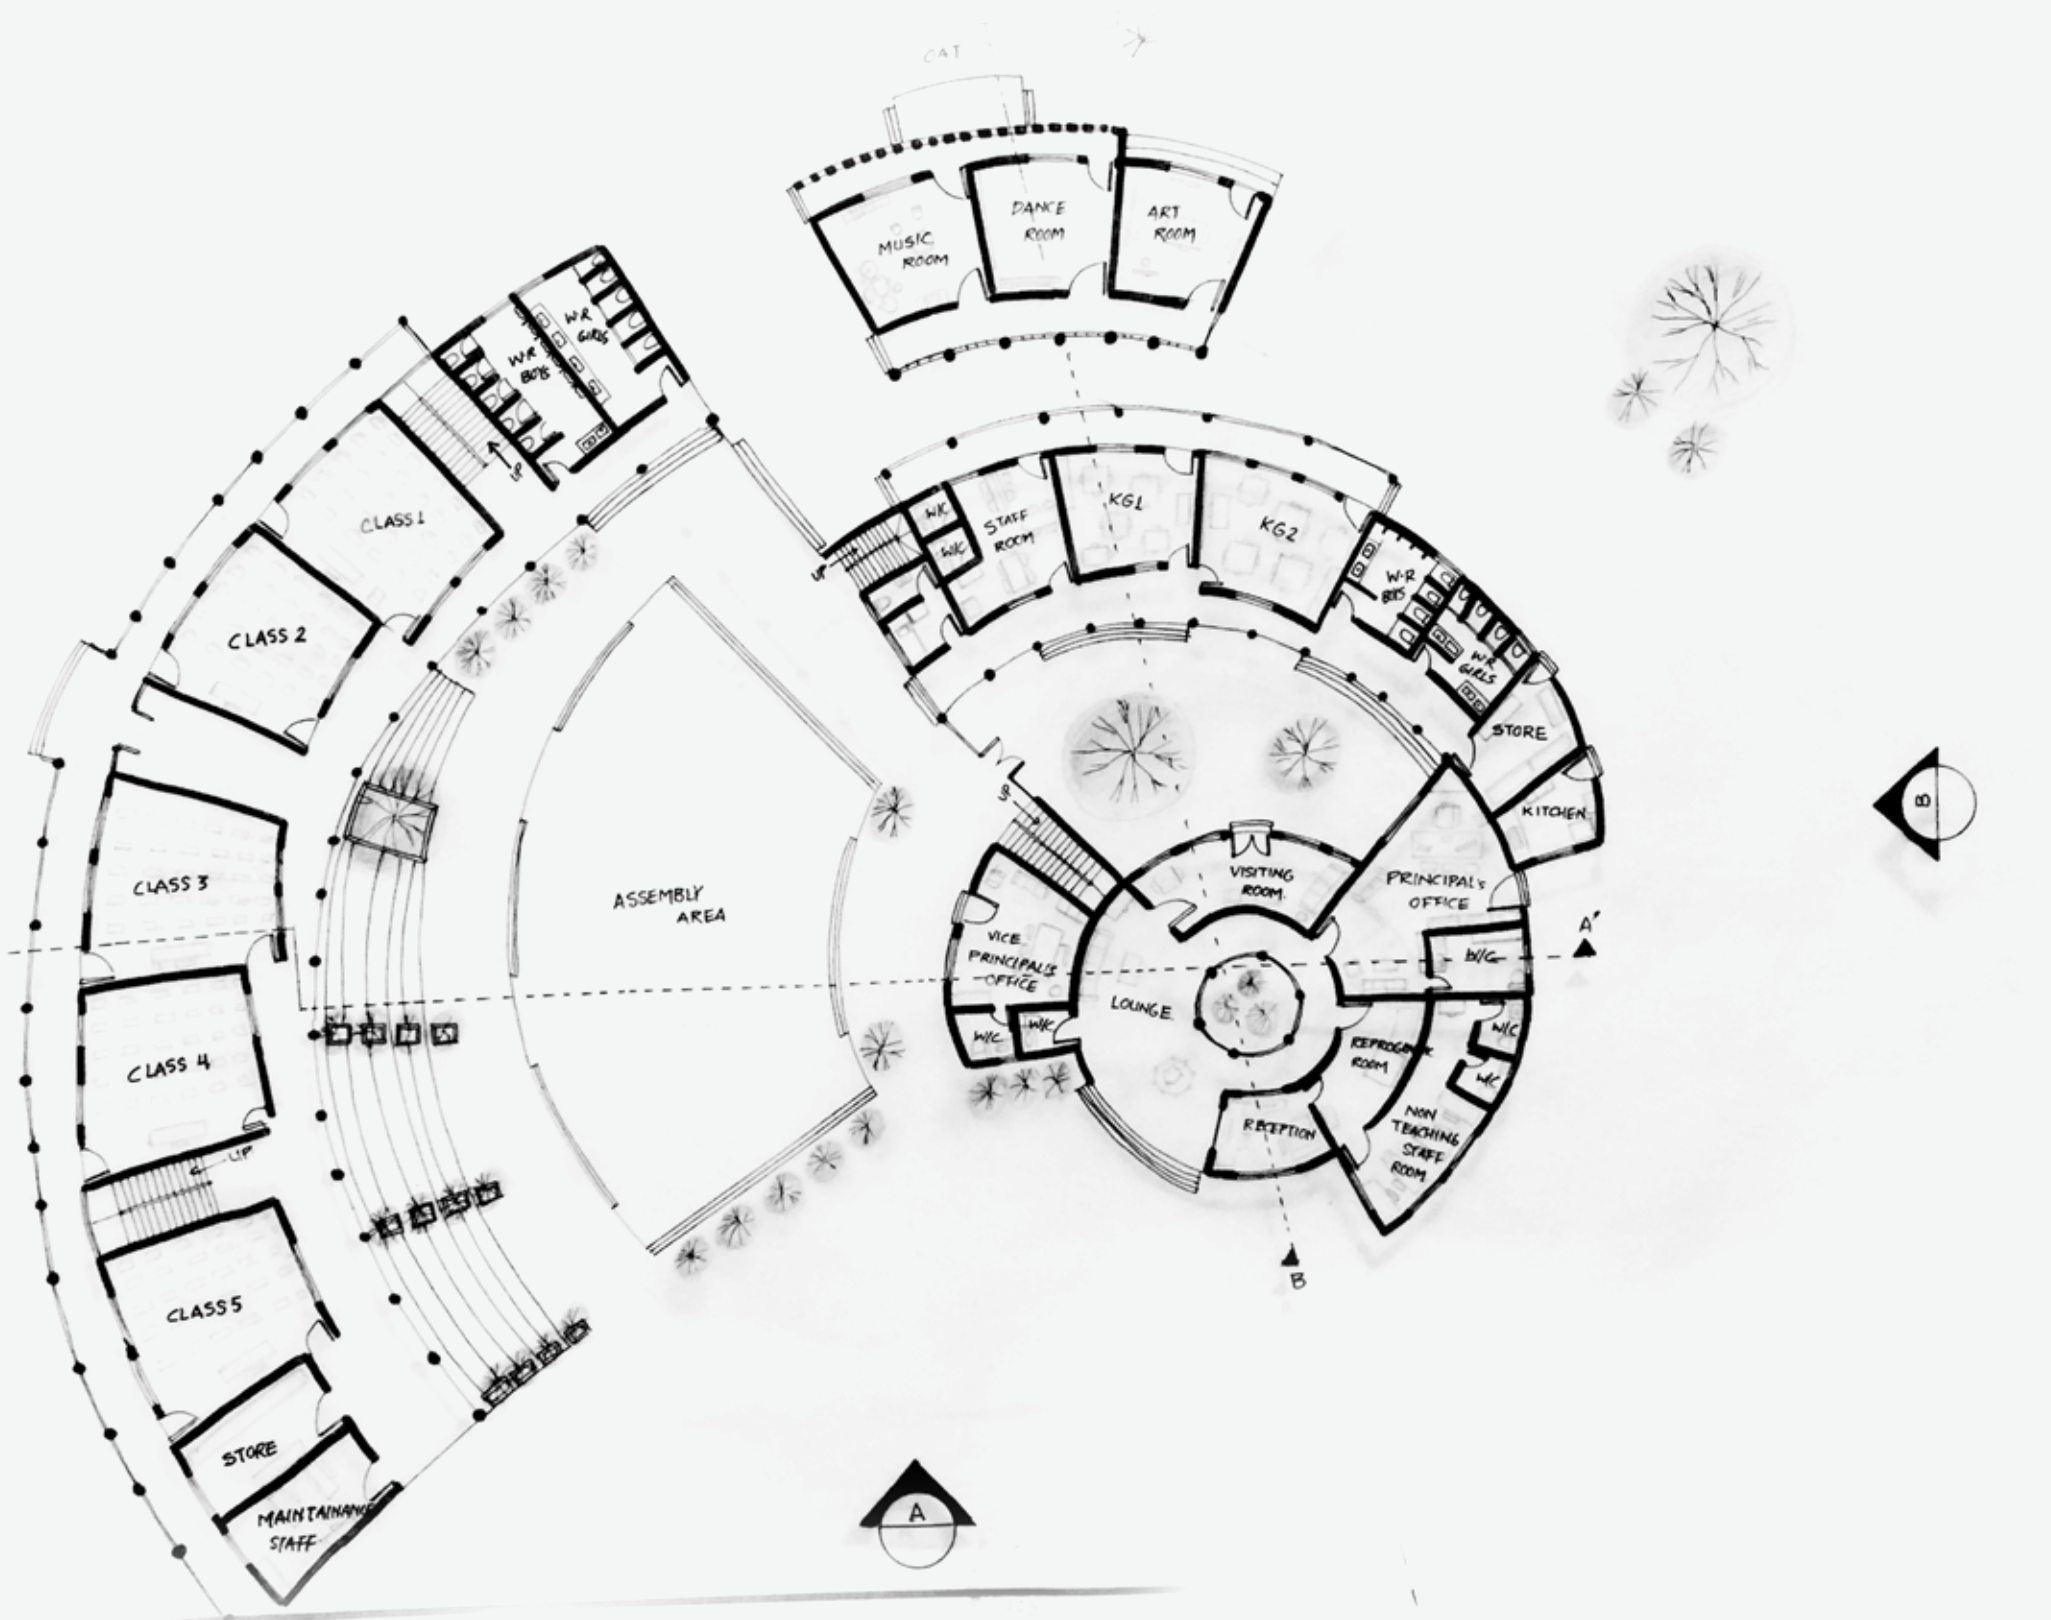


SCHOOL DESIGN DOCUMENTATION

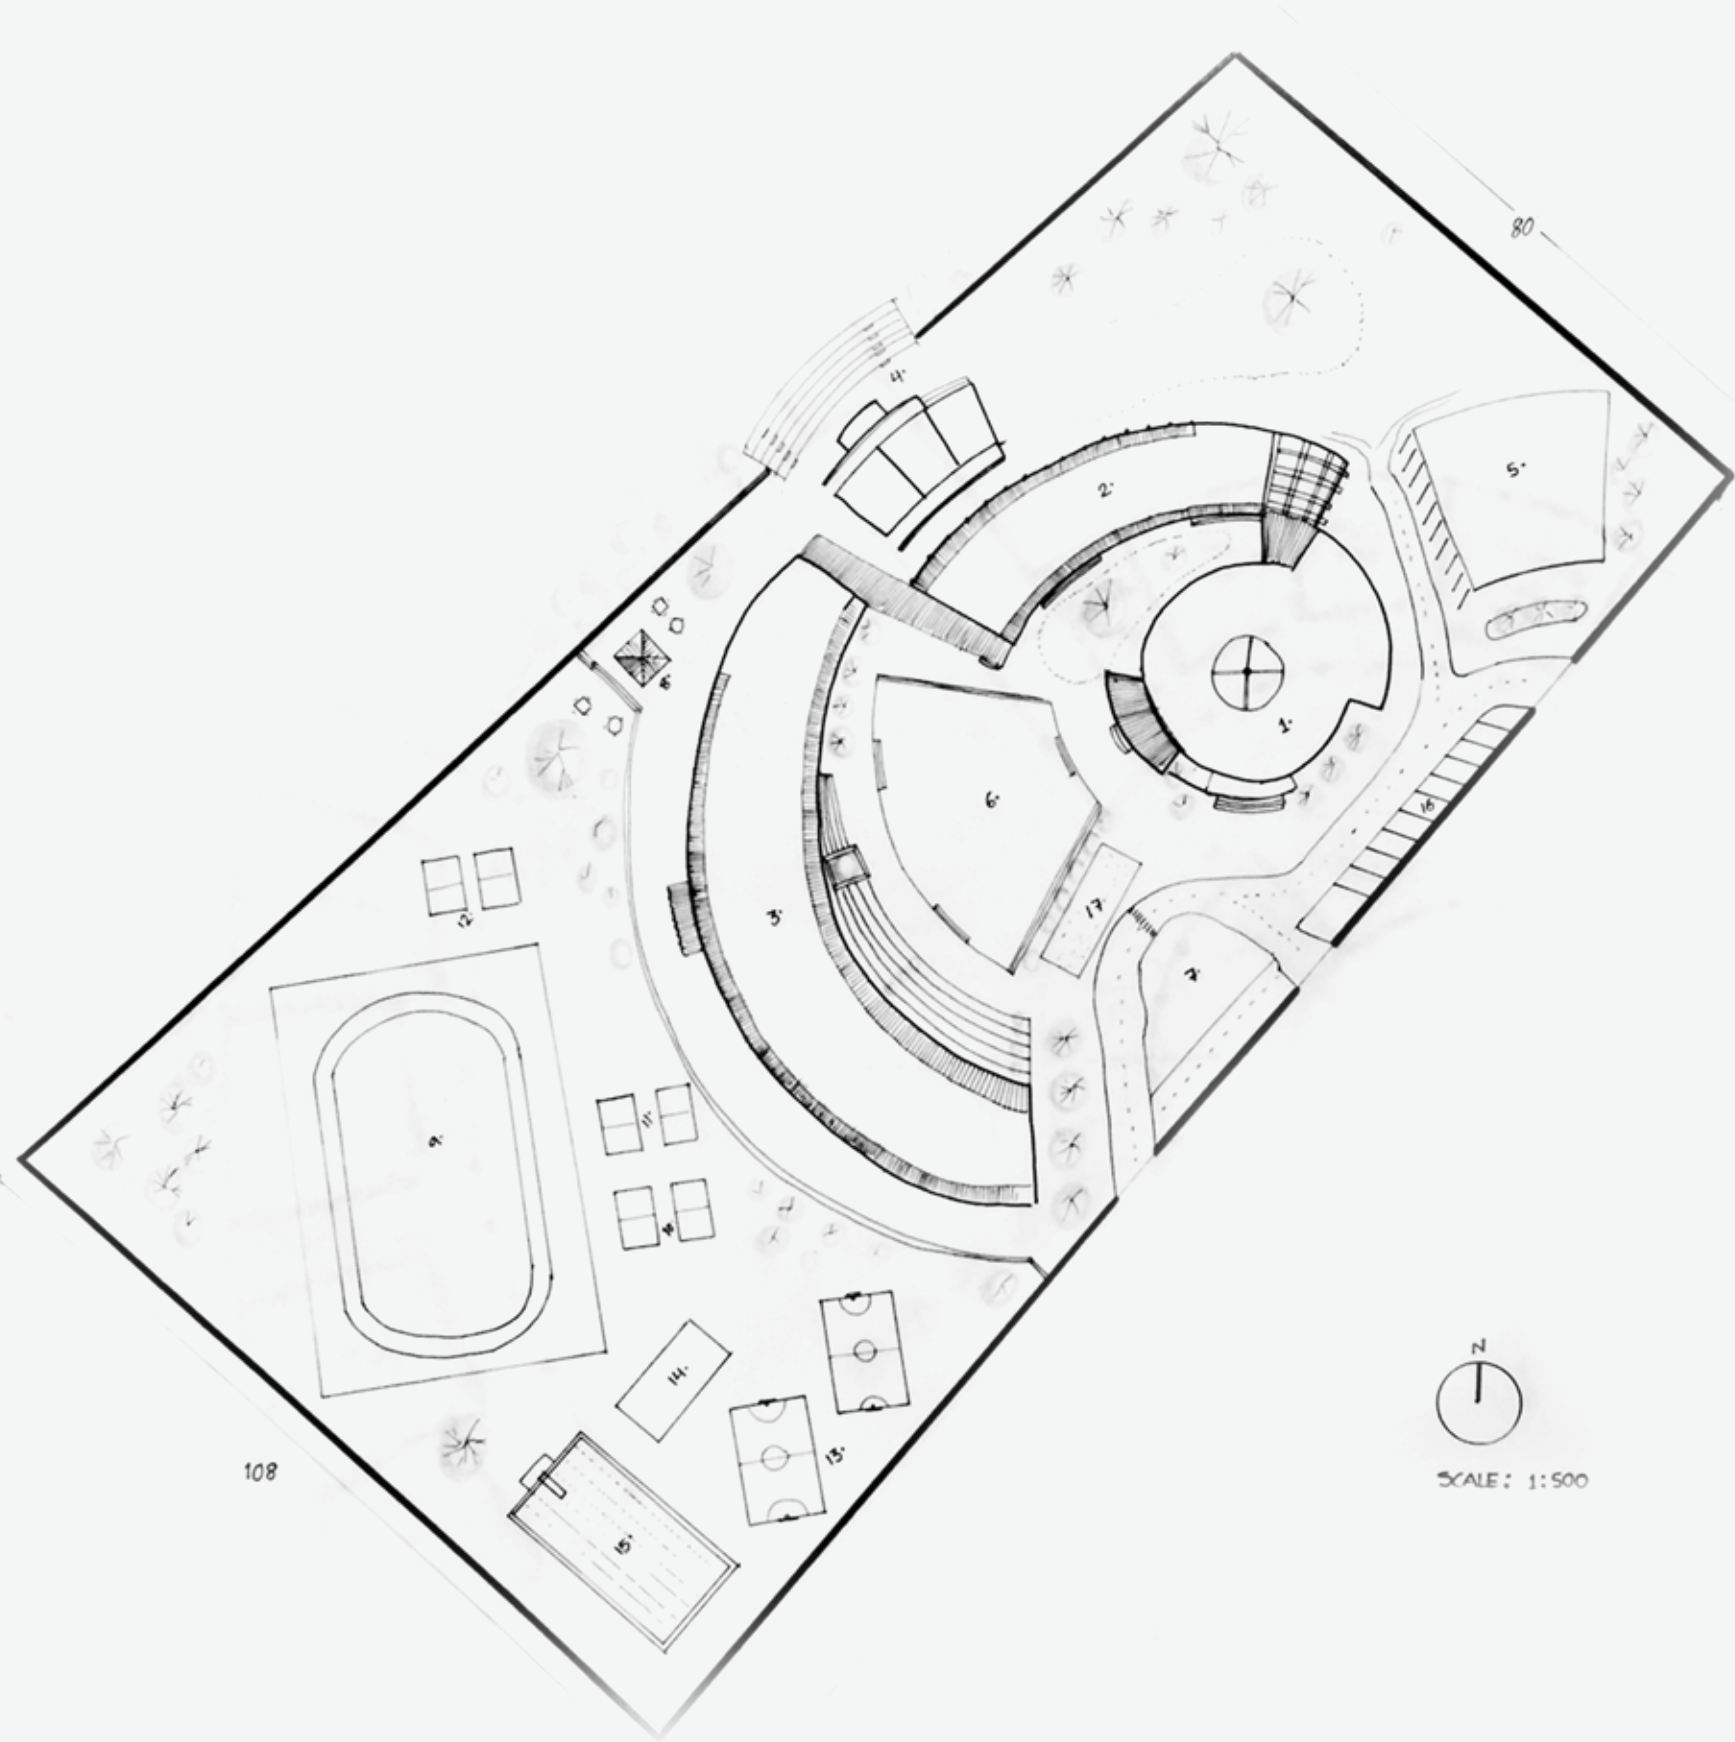

OAT BUILT ON SLOPE.





THANKS!

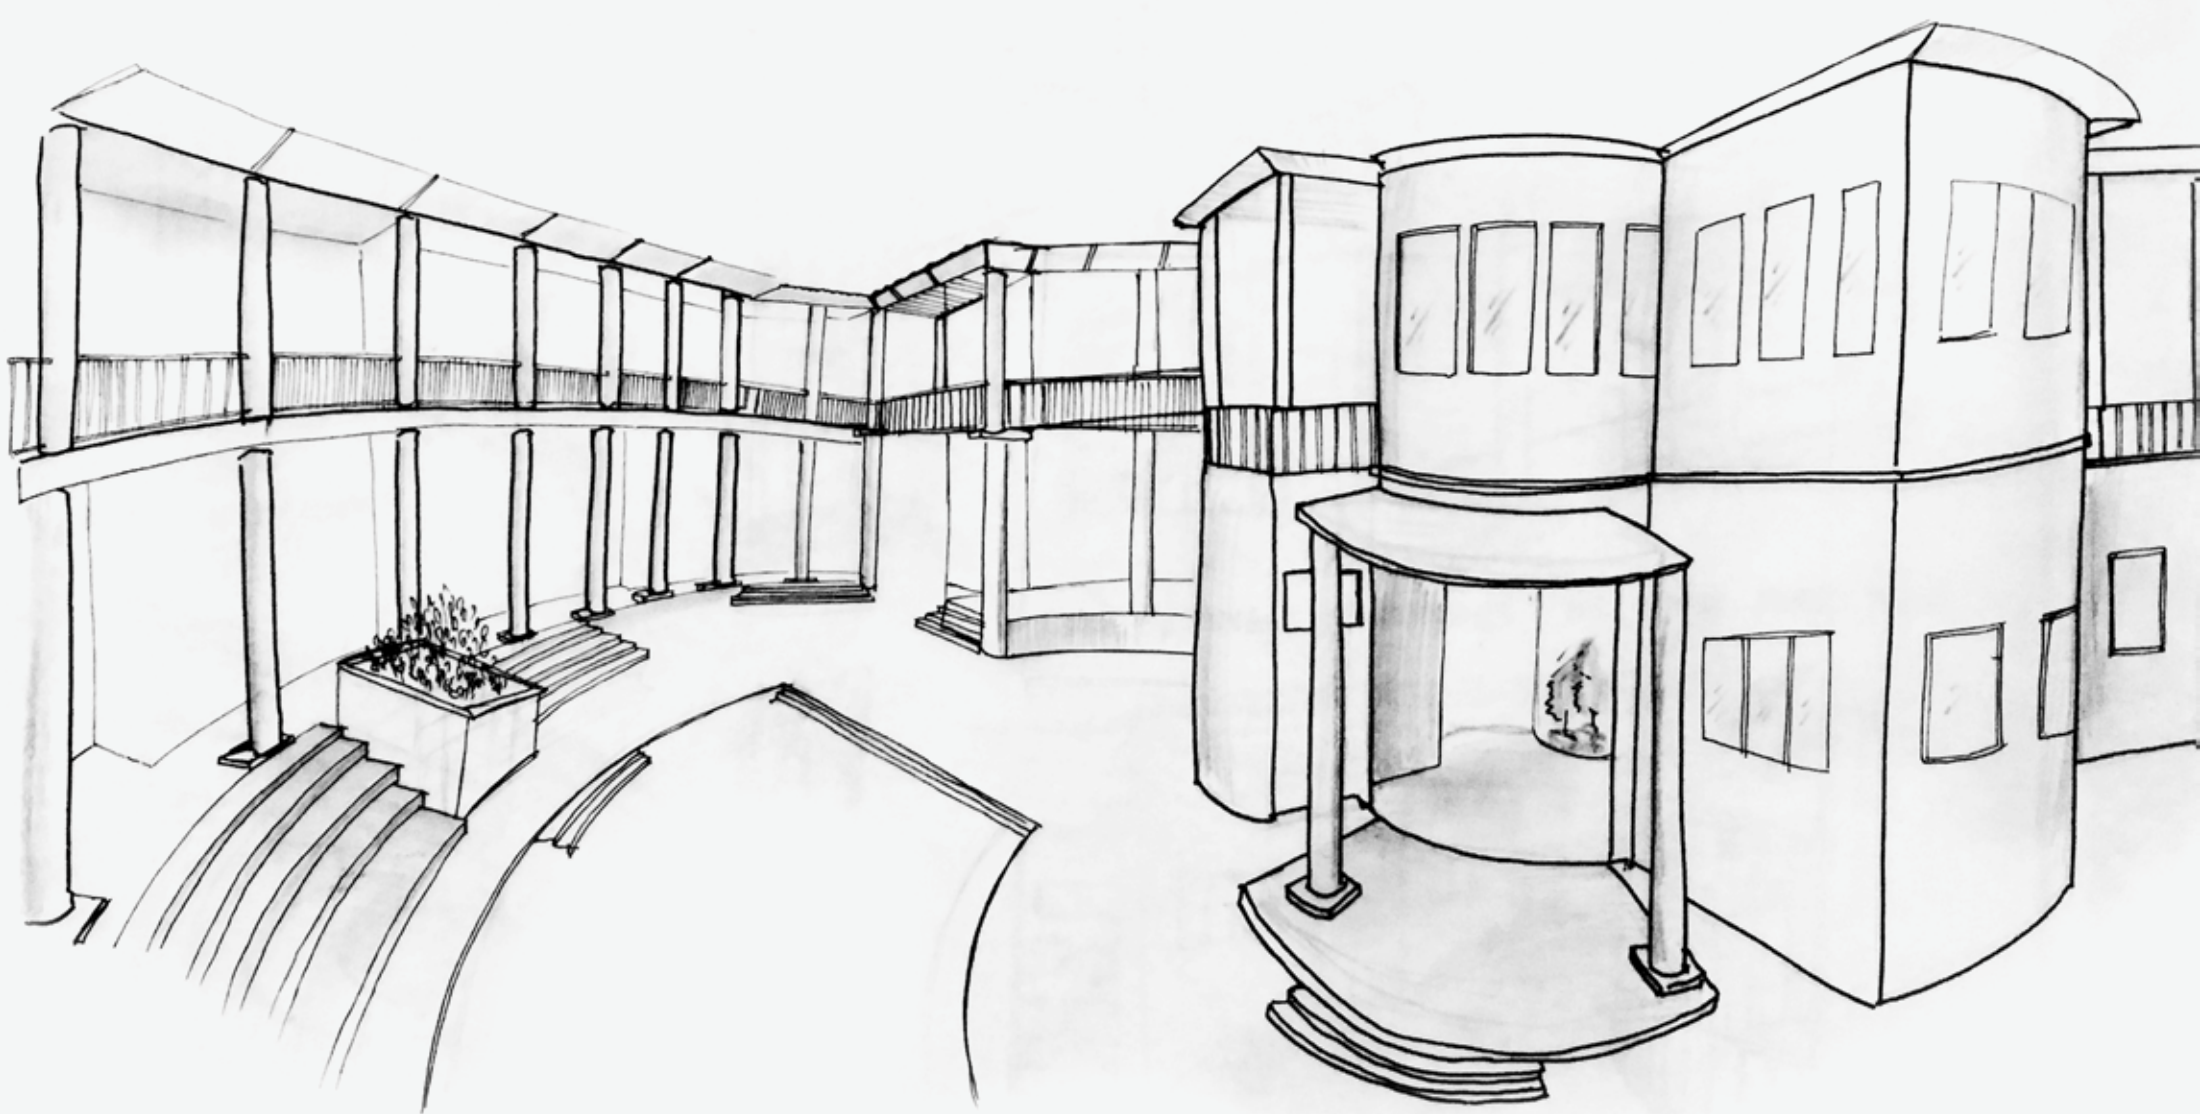




DWELLING DESIGN DOCUMENTATION



FORM EVOLUTION

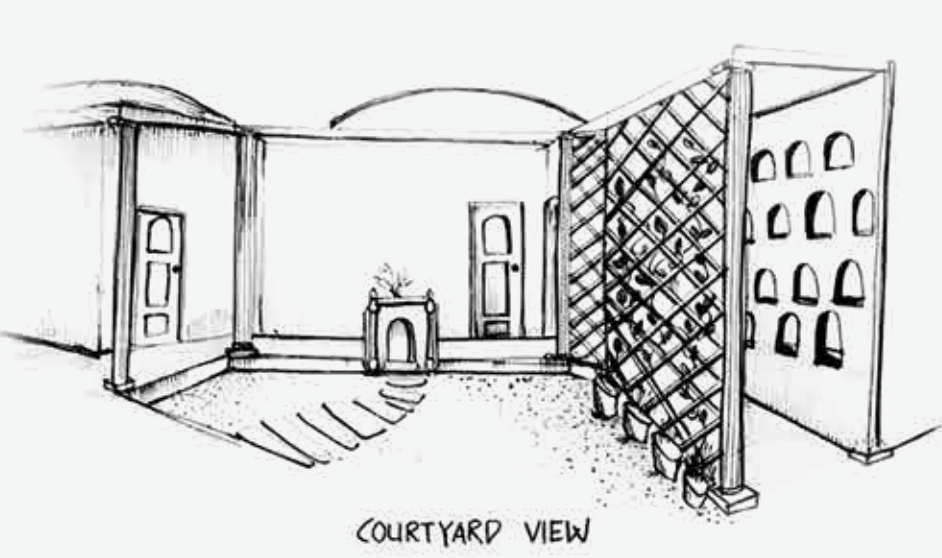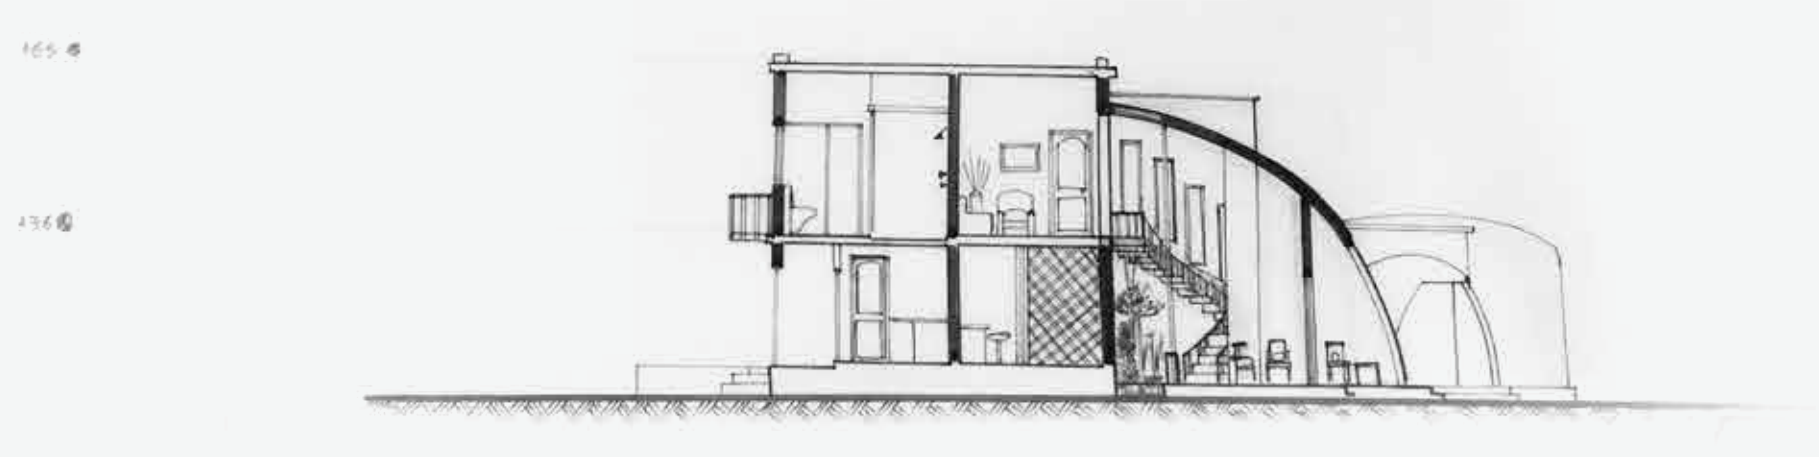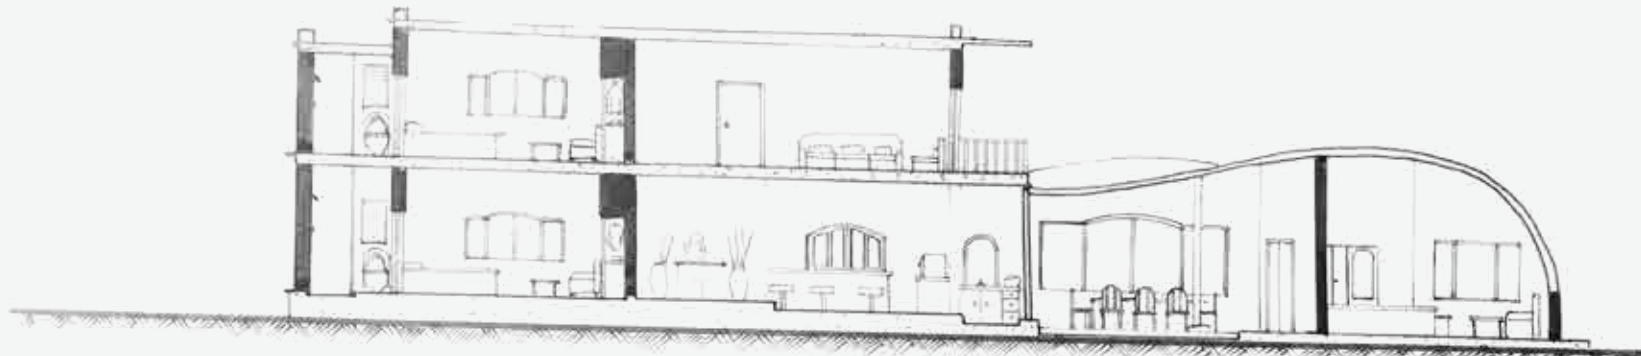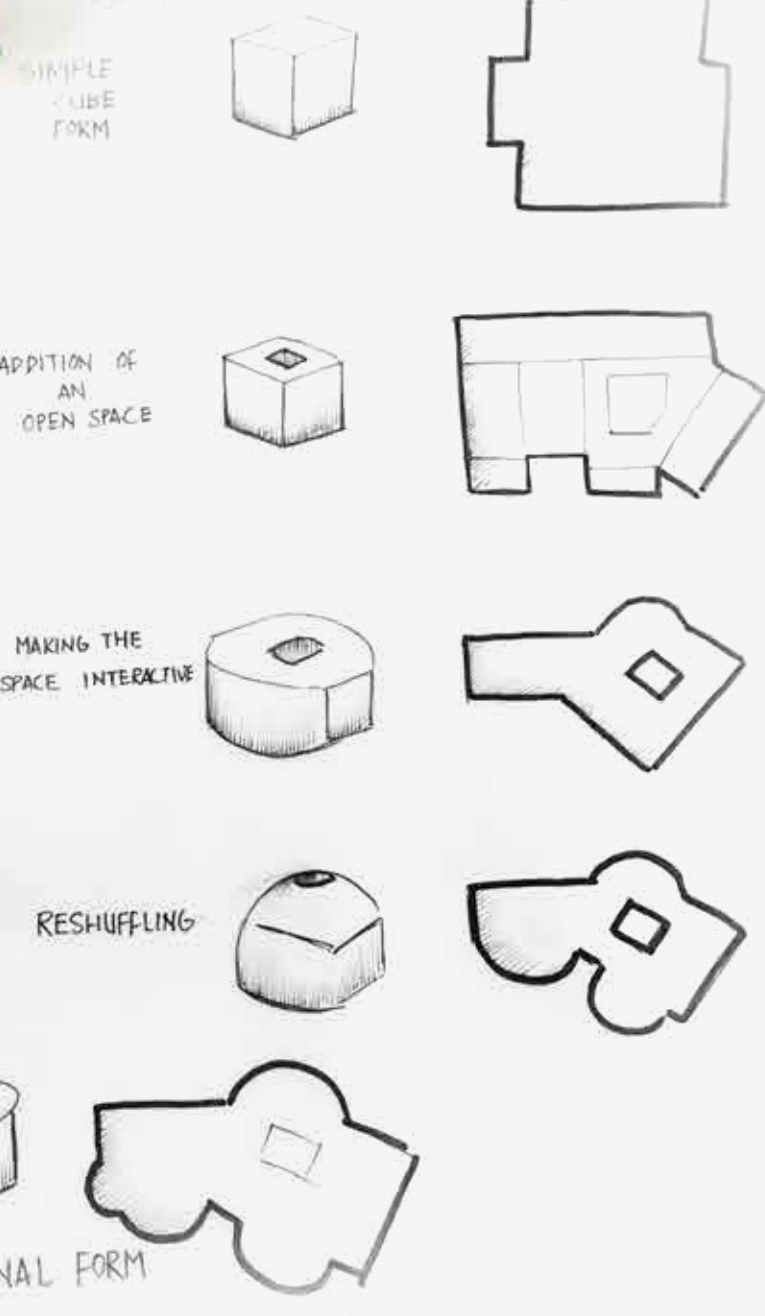

COURTYARD VIEW

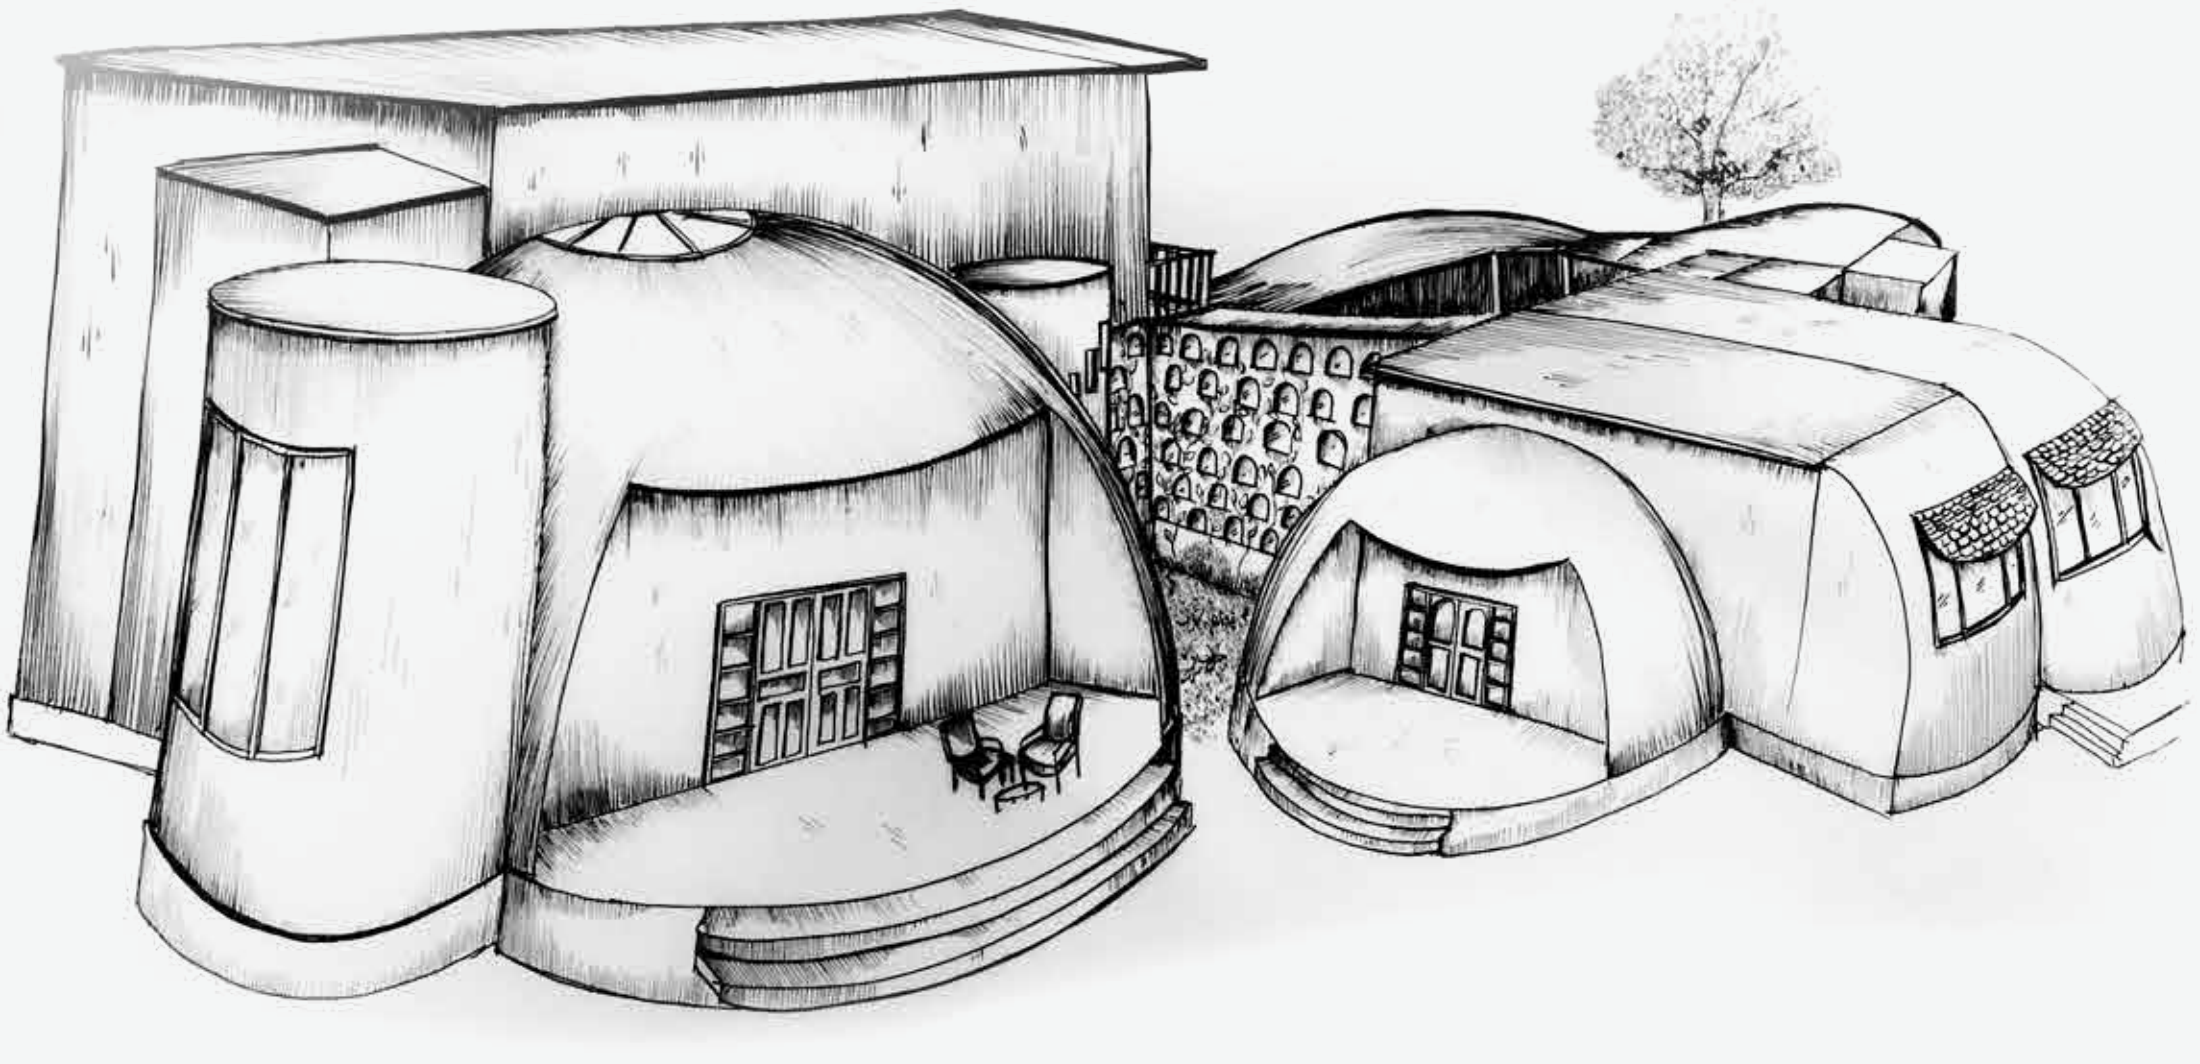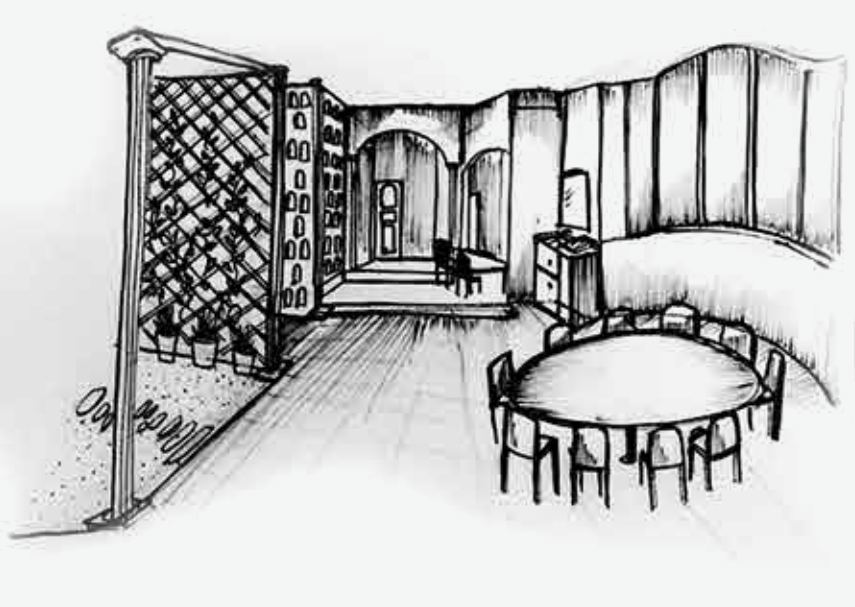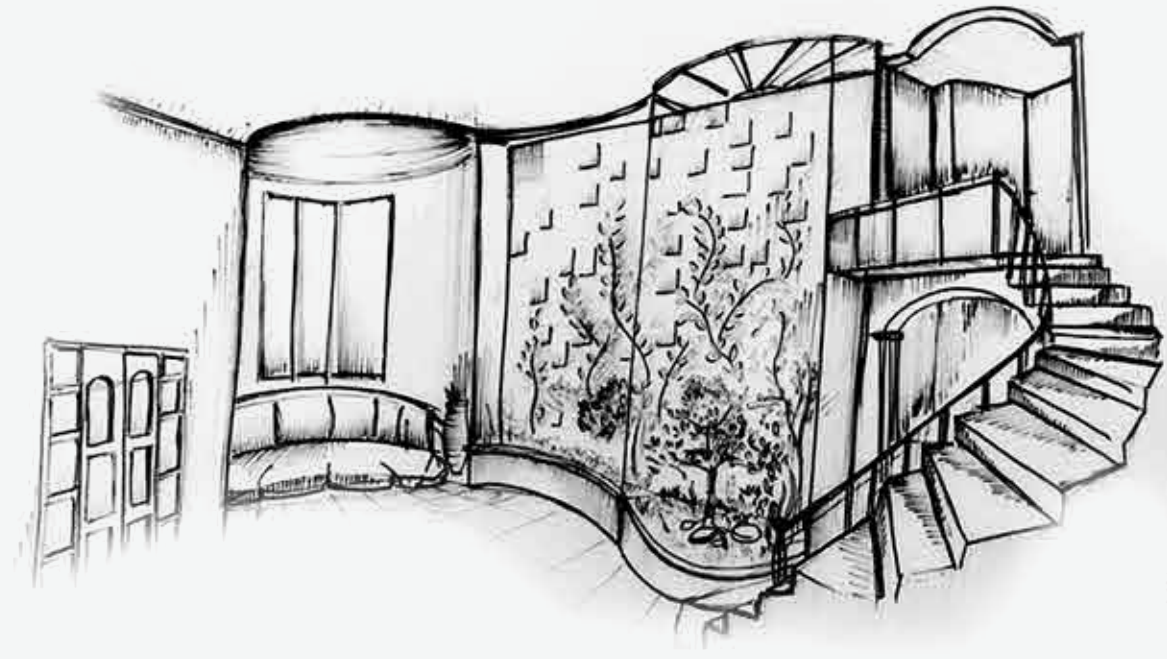

THANKS!